


LAYOUT Plan of Sector-22D



-  120 Sq.Mtr
-  162 Sq.Mtr



 **9999444220**

RADHE KRISHNA REAL INFRA PVT. LTD.
Mob. : 9999444220
www.noidacommercial.com



+91-9999444220



www.yamunaauthorityplots.in



9999444220

LTD.

NOT TO SCALE



RADHE KRISHNA REAL INFRA PVT. LTD.
 Mob. : 9999444220
www.noidacommercial.com




+91-9999444220



www.yamunaauthorityplots.in

RADHE KRISHNA REAL INFRA PVT. LTD.
Mob. : 9999444220
www.noidacommercial.com

LAYOUT Plan of SECTOR 17 YAMUNA EXPRESSWAY

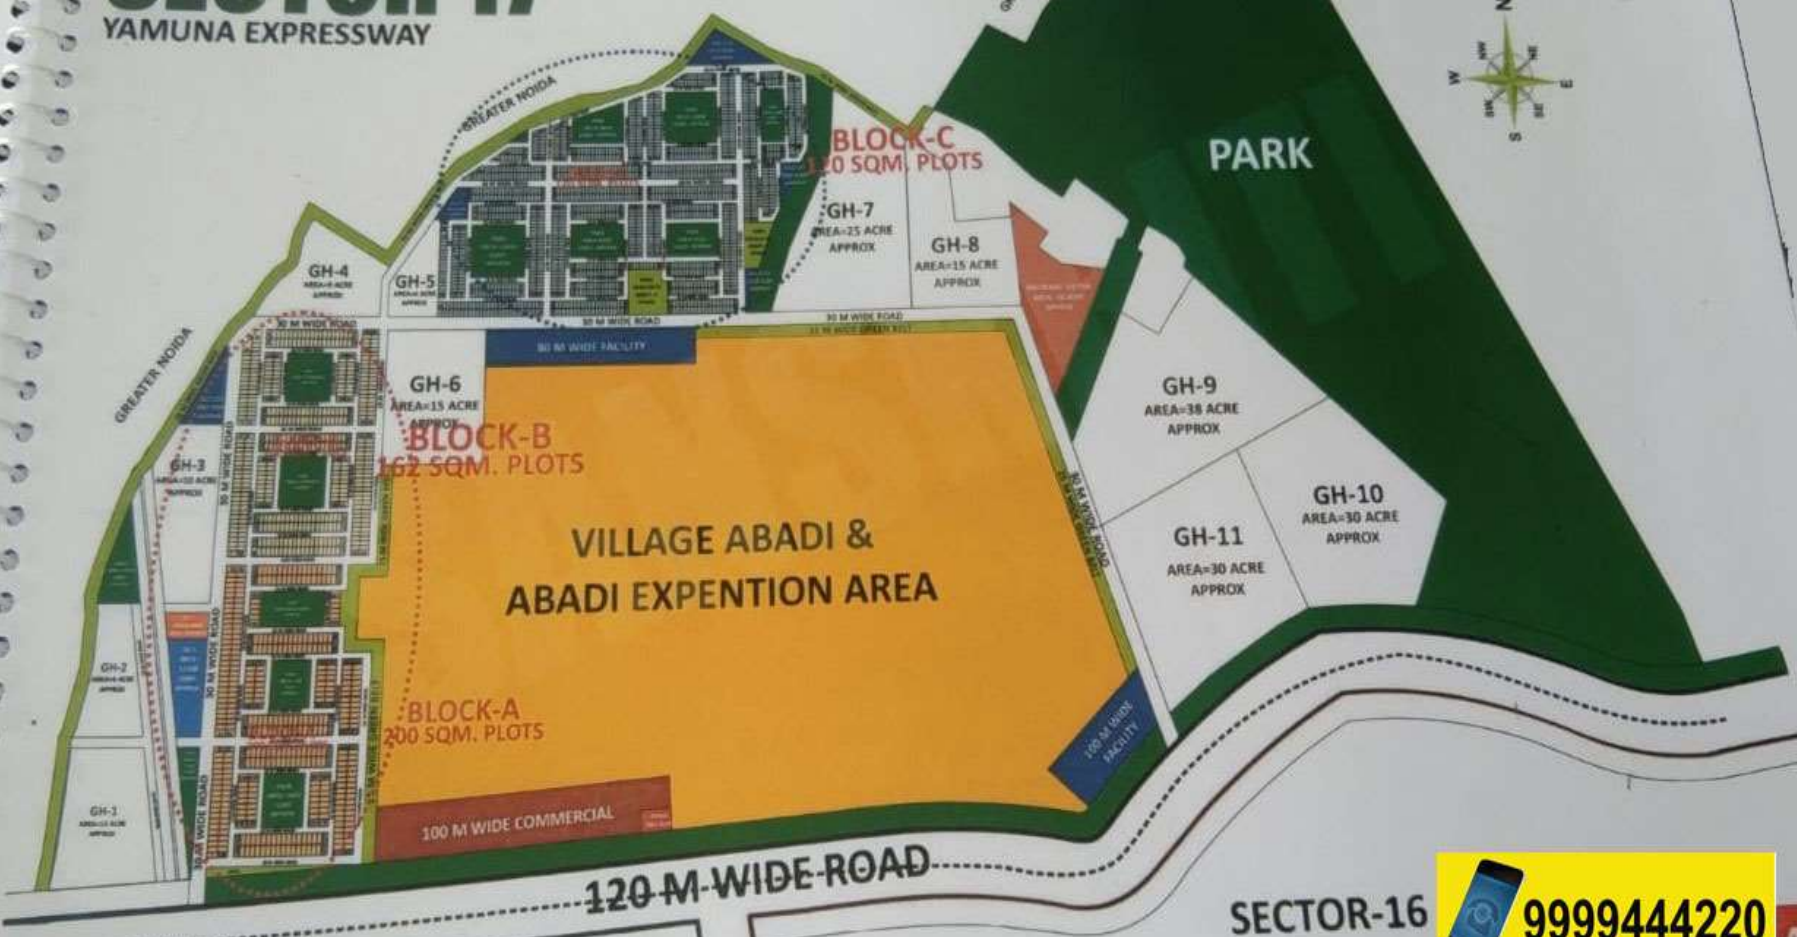

 9999444220

46



+91-9999444220



www.yamunaauthorityplots.in

9999444220

LAYOUT Plan of SECTOR 20 PART - T

RADHE KRISHNA REAL INFRA PVT. LTD.
Mob : 999944220
www.noidacommercial.com

PART-R

45 MT WIDE ROAD

RUSTAMPUR VILLAGE



SECTOR 18	
ALL PLOT 300SQM.	
SECTOR 20	
POCKET A	- 4000 SQM.
POCKET B	- 2000 SQM.
POCKET C, D, E	- 1000 SQM.
POCKET F, G, H, K, L, M, N, O, P	- 300 SQM.
POCKET Q, R, S, T, U	- 500 SQM.



- Commercial
- Park/ Green Belt
- Facility
- Group Housing
- Jaypee Land
- Village Area
- Canal
- Informal Area
- Abadi Area
- Unallotted Plots
- New Relocated Plots

45 MT WIDE ROAD

SECTOR 21



+91-9999444220




www.yamunaauthorityplots.in

LAYOUT Plan of Sector-22D



-  120 Sq.Mtr
-  162 Sq.Mtr

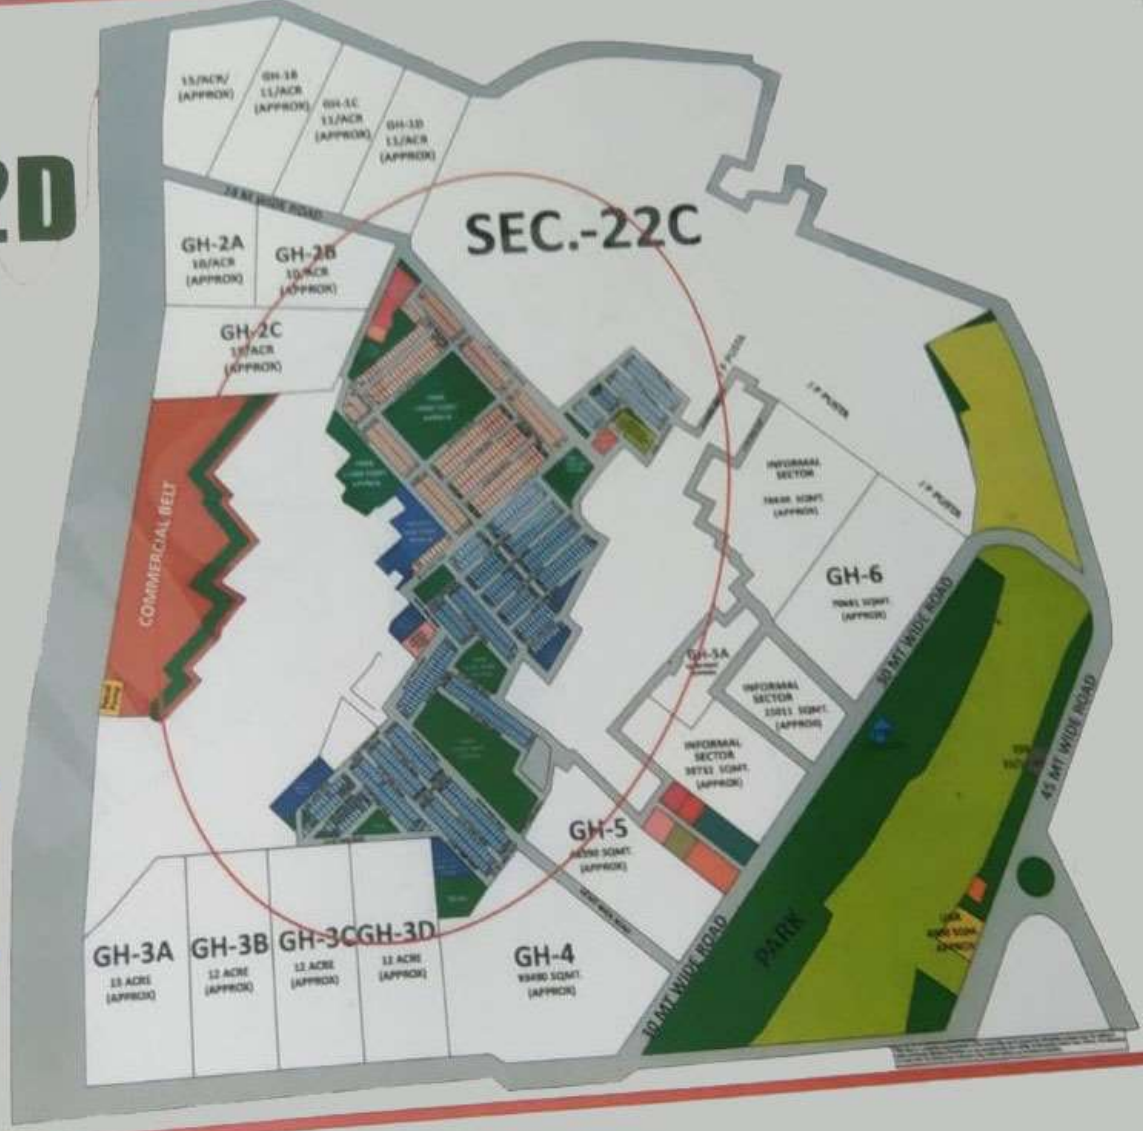

9999444220

RADHE KRISHNA REAL INFRA PVT. LTD.
Mob 9999444220
www.noidacommercial.com



+91-9999444220



www.yamunaaauthorityplots.in

Contact Us



BOOK NOW



+91-9999444220



www.yamunaauthorityplots.in